

SKR1-782+4531117.0116001

GOVERNMENT OF ANDHRA PRADESH
REVENUE DEPARTMENT

Campus 2

Memo.No:79815/Assn.V(2)/96-8.

Dated 18-03-1998

Sub: Land - Ranga Reddy District - Rajendranagar Mandal
Manikonda Village - Handover land to an extent of
Ac.200-00 to the Vice-Chancellor, Urdu University -
Orders - Issued.

Ref: Govt.Memo.No:79815/Assn.III(3)/96-7, dt:1-12-1997.

* * *

The Collector, Ranga Reddy District is informed that the Government have after careful consideration decided to allot the land measuring Ac.200-00 in Manikonda Village, Rajendranagar Mandal, Ranga Reddy District duly resuming it from Hyderabad Urban Development Authority, for the purpose of setting up of Urdu University.

2. The Government have further examined the matter and hereby direct to take action to resume the land to an extent of Ac.200-00 at Manikonda Village, Rajendranagar Mandal from Hyderabad Urban Development Authority and handover advance possession of the same to the Vice-Chancellor Sri M.Shamim Jaijajpuri appointed by Government of India for the purpose of setting up of Urdu University, pending finalisation of alienation proposals. The Government also direct the Collector, Ranga Reddy District to send necessary alienation proposals in the matter expeditiously.

3. The Collector, Ranga Reddy District is requested to take further necessary action in the matter accordingly.

G. SUDHIR,
SECRETARY TO GOVERNMENT.

To
The Collector, Ranga Reddy District.

Copy to:

The Commissioner of Land Revenue, Hyderabad.

The Additional Secretary to Chief Minister.

The Private Secretary to Minister for Revenue.

The Secretary, Ministry of Human Resource Development,
Department of Education, Government of India,
New Delhi-110 001.

The Vice-Chairman, Hyderabad Urban Development Authority,
Paigah Palace, Opp:Police Lines, Begumpet, Secunderabad.

The Minorities welfare Department.

The Vice-Chancellor, Maulana Azad National Urdu University,
C/o. O/o the Vice-Chancellor, University of Hyderabad,

Central University Post Office, Hyderabad-500 046.

The Chairman, All India Urdu Educational Committee,
10-2-521, Asif Nagar, Hyderabad-500 028.

The Education (U.E) Department.
SF/SC

//Forwarded: by order//

SECTION OFFICER
COSTS

①

GOVERNMENT OF ANDHRA PRADESH
(REVENUE DEPARTMENT)

23

Office of the
Mandal Revenue Officer,
Rajendranagar.

Dated: 24-07-1998.

Lr.No.D/107/98.

To

The Collector,
Ranga Reddy District.

Sir,

Subs - Land - Ranga Reddy District - Rajendranagar (Manikonda Village - Sy.Nos. 211 and 212 Handing over the land to Vice Chancellor, Moulana Azad National Urdu University - Reg.

- Ref:- 1. Collr. R.R.Dist. Lr.No. H/713/95, dated 15-05-1998.
2. Estate Office, HUDA. N/18105/87, dated 22-5-1998.

- - -

I invite kind attention to the references cited, and submit that in pursuance with the instructions contained in the reference 1st cited an extent of Rs. 200.00 land in Sy.Nos. 211 and 212 of Manikonda village, which is earlier handed over the HUDA, has been resumed by the Mandal Revenue Inspector and the same handed over to the Registrar of Moulana Azad National Urdu University, Hyderabad on 23-7-1997. A copy of Panchanama and sketch is enclosed here with.

Yours faithfully,

Emcls: (As above)

[Signature]
Mandal Revenue Officer,
Rajendranagar (M).

Copy submitted to the Revenue Divisional Officer, Chevella (R.S.E.) for information.

Copy submitted to the Estate Officer, HUDA Begampet, (W.E.) for information.

Copy submitted to the Vice Chancellor, Moulana Azad

- NOTE
1. ALL DIMENSIONS ARE IN MM.
 2. ANY DIMENSION NOT SPECIFICALLY BROUGHT TO THE NOTICE OF THE ARCHITECTS SHALL BE MEASURED FROM FACE UNLESS OTHERWISE STATED.
 3. MEASURED DRAWING NOT TO BE SCALED.

SPECIFICATIONS

ENTRANCE HALL & CORRIDOR SHALL HAVE GRANITE STONE WITH BLACK & BROWN TONES.
 OFFICE WALLS & PARTITION WALLS SHALL HAVE VITRIFIED TILES UP TO 1500MM HEIGHT. WALLS ABOVE SHALL HAVE TANGOUR STONE. SIZE 100MMX100MM.
 ALL STAIRCASES SHALL HAVE GRANITE STONE FLOORING.
 ALL FLOORS SHALL HAVE NON-SLIP CERAMIC TILE FLOORING.
 DOOR SHALL BE CONCEPT SERIES TILT UP TO 1000MM HEIGHT. 20MM THICK RAMP/CORRIDOR PARTITION WALLS SHALL HAVE WOODEN FLOORING.
 CORRIDOR/PASSAGE SHALL HAVE TANGOUR STONE FLOORING.
 ALL OTHER AREAS IN CONFERENCE HALL SHALL HAVE TANGOUR BLUE STONE FLOORING.
 ENTRANCE DOOR SHALL HAVE TANGOUR BLUE STONE FLOORING.
 ALL DOORS SHALL HAVE REC FRAME WITH FLUSH SHUTTERS WITH 10% RECESSED AREA.
 DOOR HANDLES SHALL HAVE PVC FRAME & PVC SHUTTERS.
 EXTERNAL WALLS FRONT PORTION SHALL HAVE SHOW CRTN. A RETAINED FINISH.
 ALL OTHER AREAS SHALL HAVE SHOW CRTN. FINISH.
 INTERNAL WALLS SHALL HAVE 800/900/1000 FINISH.
 CEILING SHALL HAVE 800/900/1000 FINISH.
 STAIRCASES/CONCEALED WIRING OF STAIRCASES SHALL BE PROVIDED IN CONCEALED MANNER.
 PROVISION OF FURNITURE SHALL BE MADE FOR LAND SCAPING THE COURTYARD AND OTHER SURROUNDINGS ETC.

SCHEDULE OF DOORS, WINDOWS AND VENTILATORS

TYPE	SIZE	DESCRIPTION
M1	2000X3000	MAIN WOOD DOOR DOUBLE HUNG
D	1200X2500	REC FRAME/FLUSH SHUTTER WITH 10% RECESSED AREA ON BOTH SIDES
D1	2000X1400	REC PVC FRAME/FLUSH SHUTTER
D2	1000X2500	REC PVC FRAME/FLUSH SHUTTER
D3	1000X2100	REC PVC FRAME/FLUSH SHUTTER
D4	1000X2100	REC PVC FRAME/FLUSH SHUTTER
W	1000X1200	WOODEN WINDOW WITH 10% RECESSED AREA ON BOTH SIDES
W1	1200X1800	WOODEN WINDOW WITH 10% RECESSED AREA ON BOTH SIDES
W2	1000X1400	WOODEN WINDOW WITH 10% RECESSED AREA ON BOTH SIDES
V	1000X1400	WOODEN WINDOW WITH 10% RECESSED AREA ON BOTH SIDES

REFERENCE:-

1. FOR FIRST FLOOR PLAN REFER DRG NO:- MAN/01/01/01/01
2. TERRACE FLOOR PLAN REFER DRG NO:- MAN/01/01/01/02
3. ELEVATIONS & SECTIONS REFER DRG NO:- MAN/01/01/01/03

Abdullah
 1/c Campus Development,
 Maulana Azad National Urdu University
 Gachibowli, Hyderabad 52.


BA SE Associates
 ARCHITECTS & STRUCTURAL ENGINEERS

SCHOOL OF EDUCATION AND TRAINING
 FOR MANU AT HYDERABAD

WORKING DRAWING

DRG NO:- MAN/01/01/01/03
 SCALE:- 1/100
 DRAWN BY: UBABHINI
 DATE: _____
 CHECKED BY: K. S. SURESH

OWNER'S SIGN: _____
 ARCHITECT'S SIGN: _____
 D.NO:- 3-5-99/25, FIRST FLOOR OPPOSITE SHALIMAR THEATRE, NARAYANAPETA, HYDERABAD.
 TELEPHONE NO:- 040-66734552, 24754552

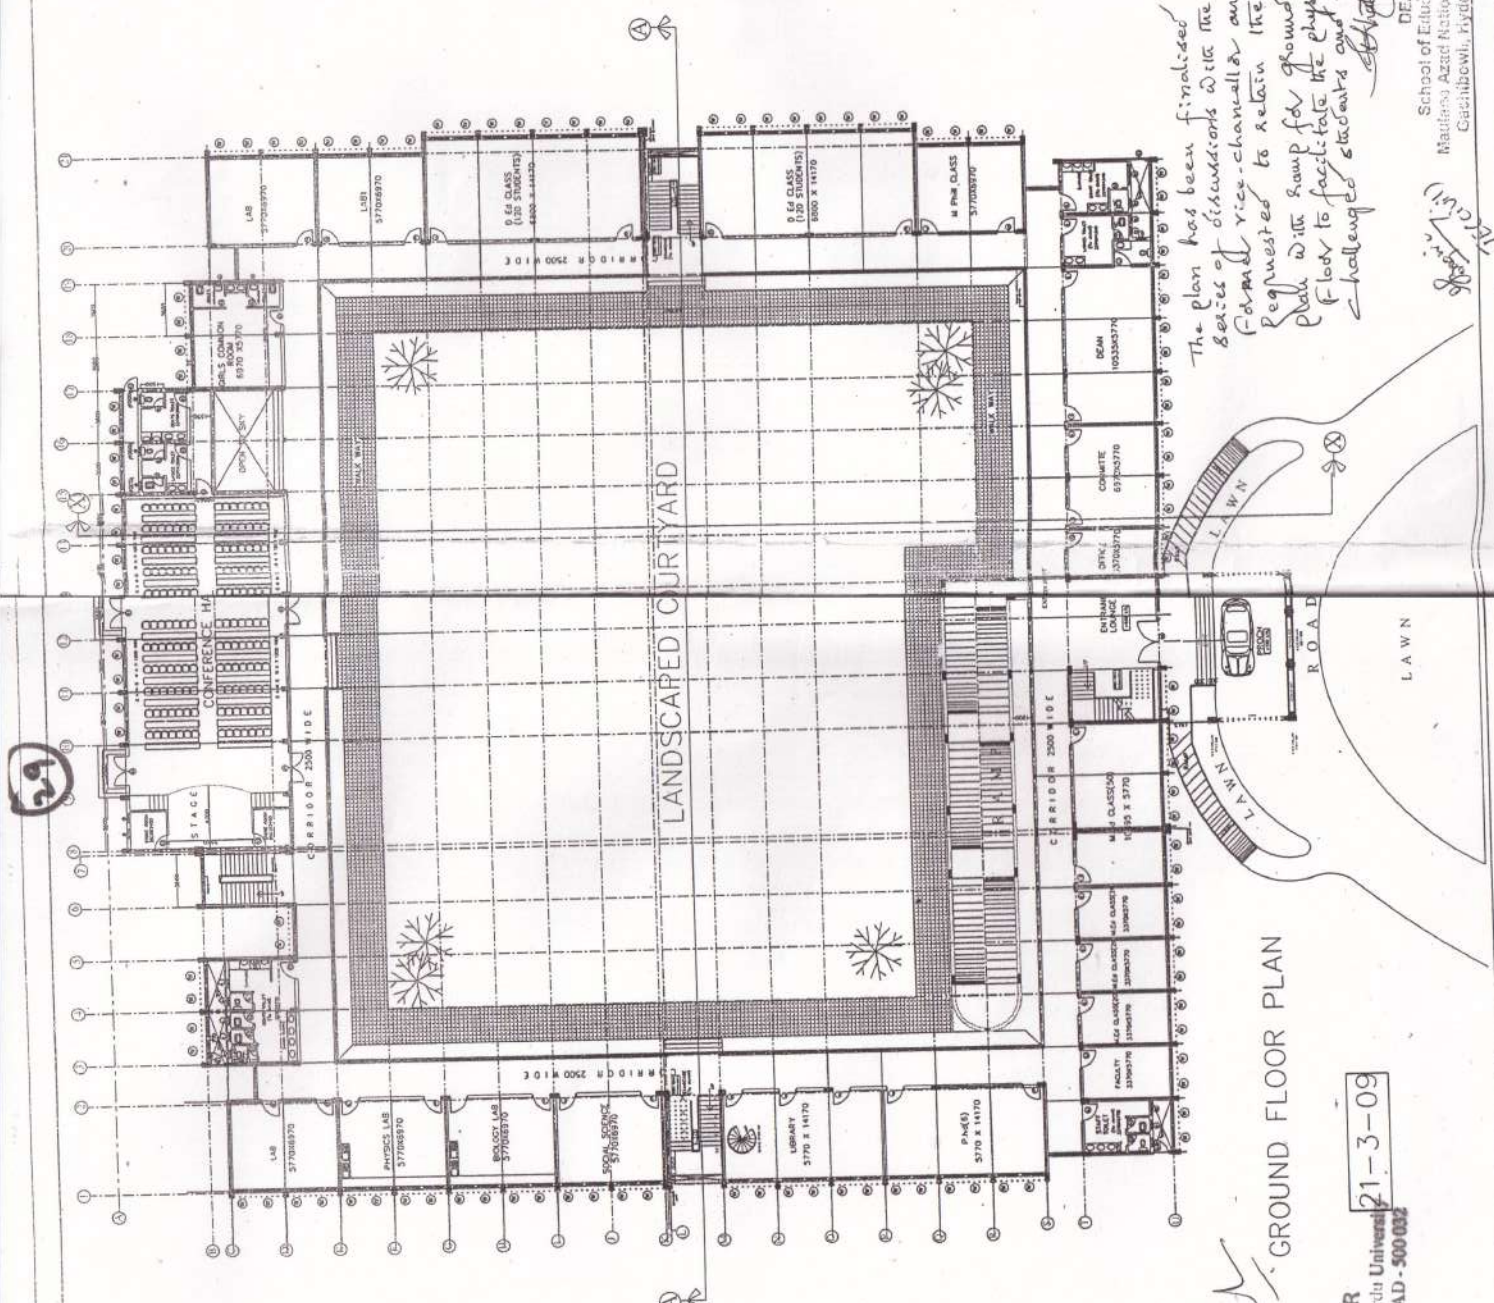


The plan has been finalised after a series of discussions with the Hon'ble Deputy Vice-Chancellor and the Hon'ble Registrar to retain the original plan with the ramp for grounds and 1st floor to facilitate the physically challenged students and staff.

Abdullah
 1/c Campus Development,
 Maulana Azad National Urdu University
 Gachibowli, Hyderabad - 500 002

GROUND FLOOR PLAN

REGISTRAR
 Maulana Azad National Urdu University
 Gachibowli, HYDERABAD - 500 002

21-3-09

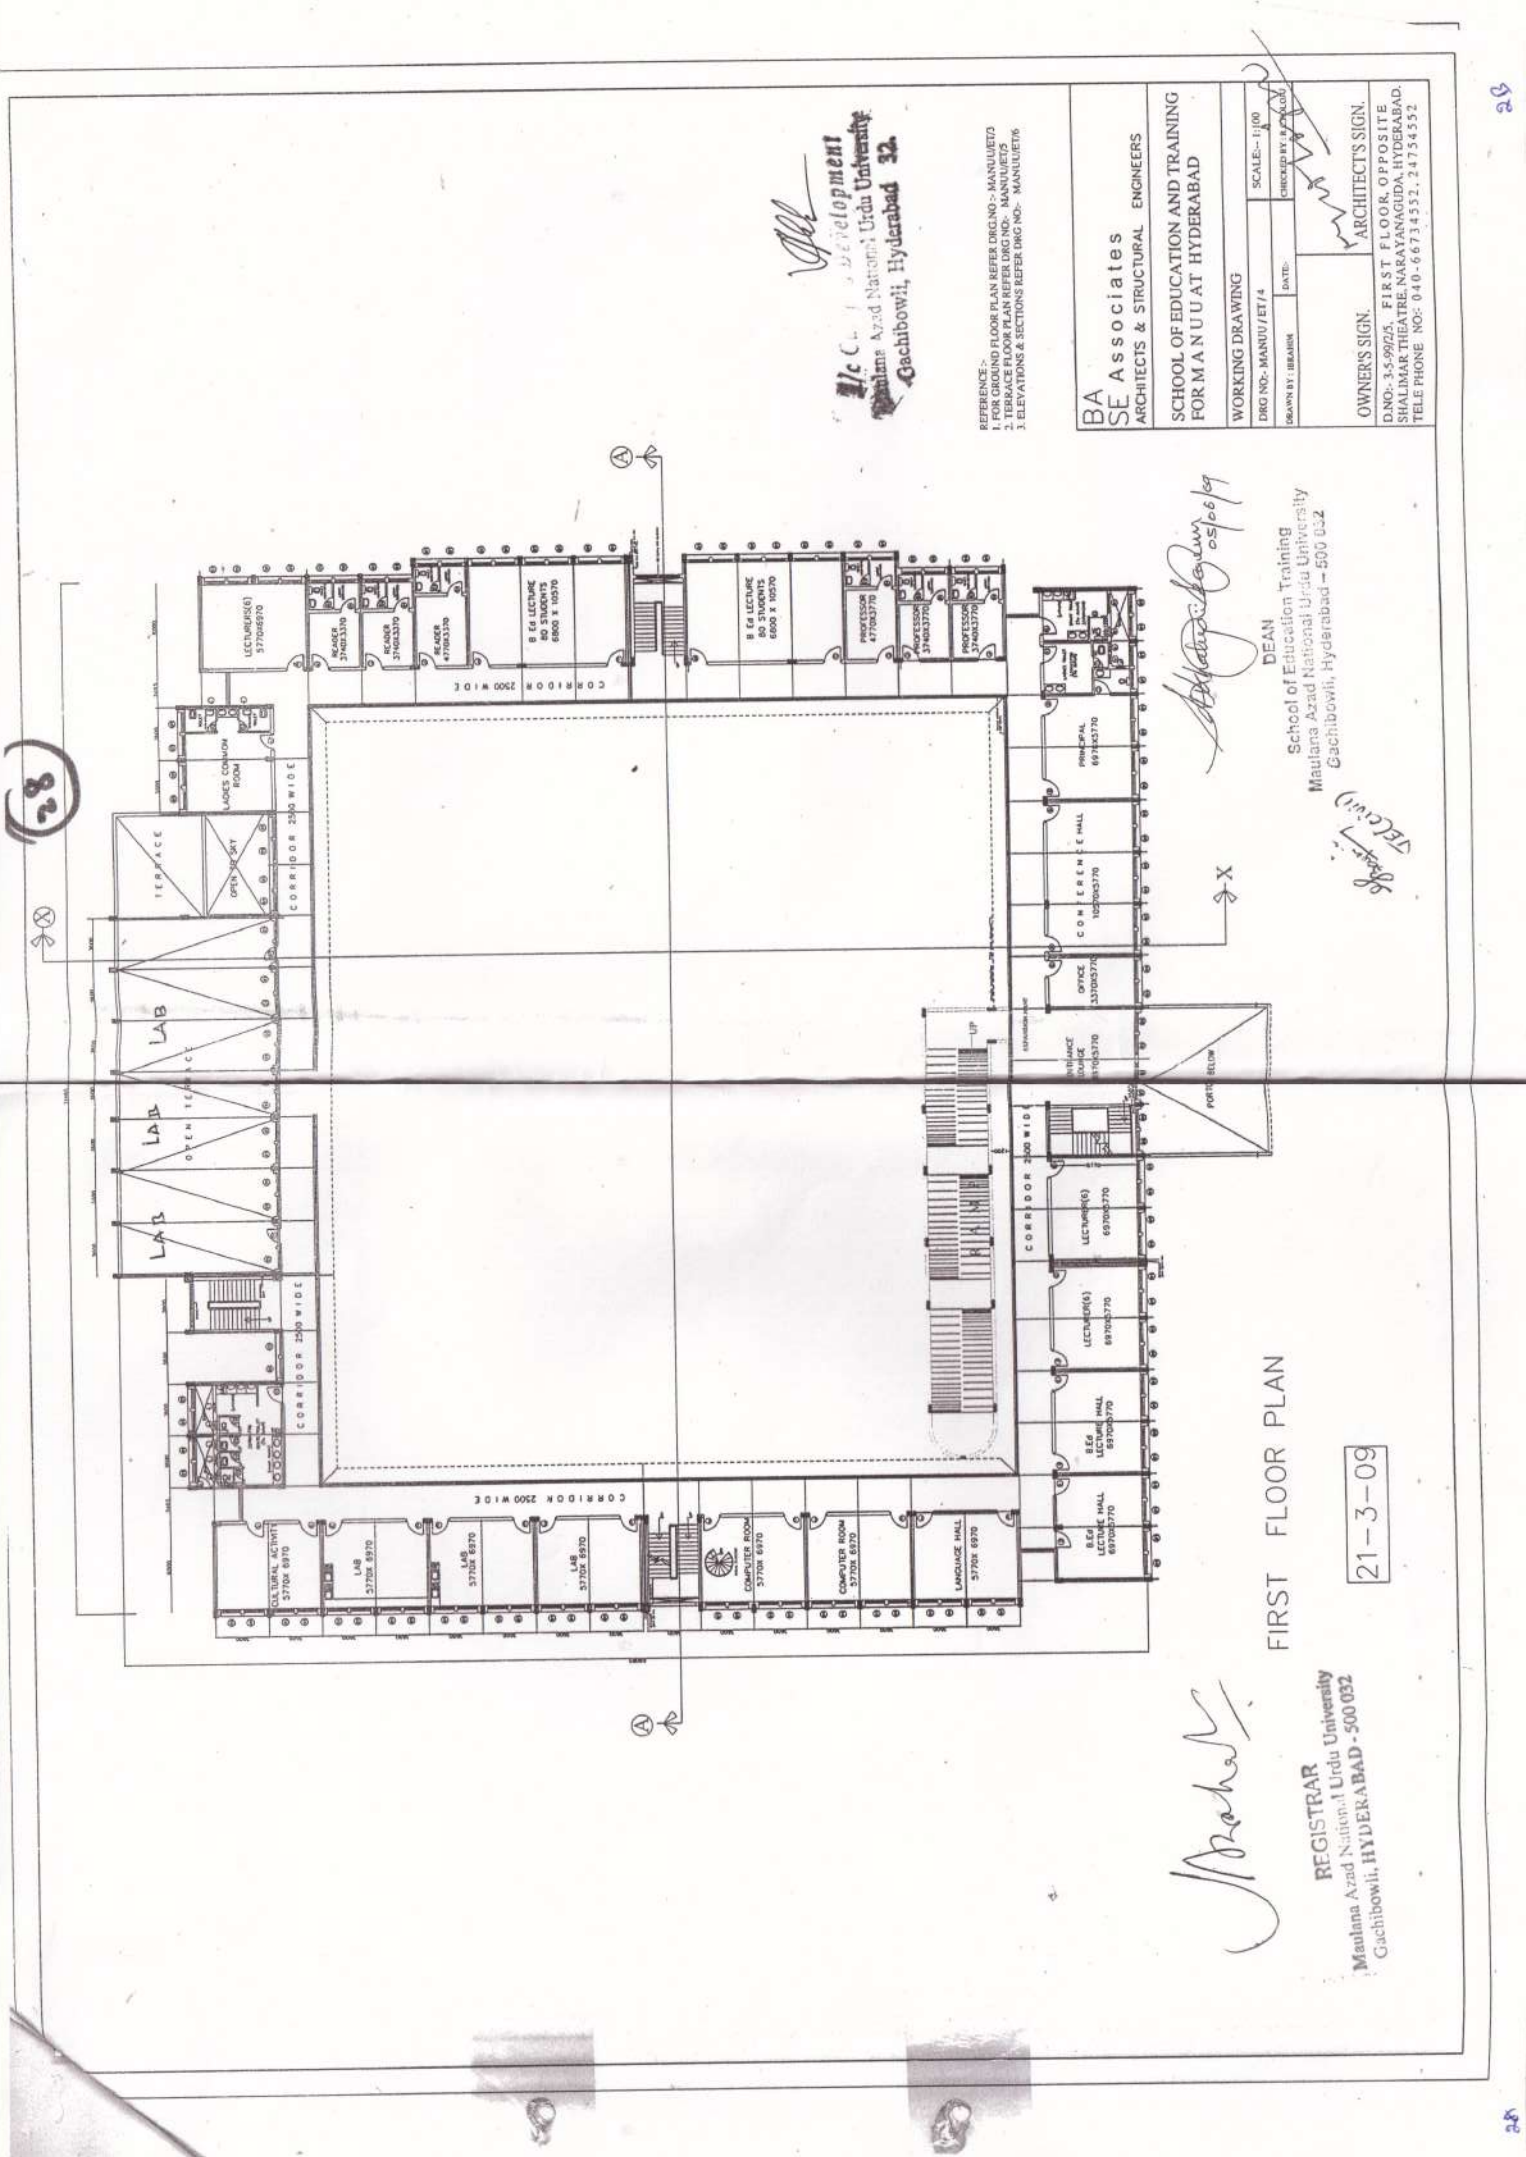

Development
 Maulana Azad National Urdu University
 Gachibowli, Hyderabad 52.

REFERENCE:-
 1. FOR GROUND FLOOR PLAN REFER DRG NO:- MAN/UDT/3
 2. TERRACE FLOOR PLAN REFER DRG NO:- MAN/UDT/3
 3. ELEVATIONS & SECTIONS REFER DRG NO:- MAN/UDT/3

BA SE Associates ARCHITECTS & STRUCTURAL ENGINEERS	
SCHOOL OF EDUCATION AND TRAINING FOR M A N U U AT HYDERABAD	
WORKING DRAWING	SCALE:- 1/100
DRG NO:- MAN/UDT/4	CHECKED BY: <i>[Signature]</i>
DRAWN BY: <i>[Signature]</i>	DATE: <i>[Signature]</i>
OWNER'S SIGN.	ARCHITECT'S SIGN.
D.NO:- 35-99/25, FIRST FLOOR, OPPOSITE SHALIMAR THEATRE, NAKATANKA, HYDERABAD. TELEPHONE NO:- 040-66734332, 24734332	

[Signature] 05/06/19
 DEAN
 School of Education Training
 Maulana Azad National Urdu University
 Gachibowli, Hyderabad - 500 032
[Signature]

FIRST FLOOR PLAN


21-3-09

[Signature]
 REGISTRAR
 Maulana Azad National Urdu University
 Gachibowli, HYDERABAD-500 032

2A

TERRACE FLOOR PLAN

21-3-09

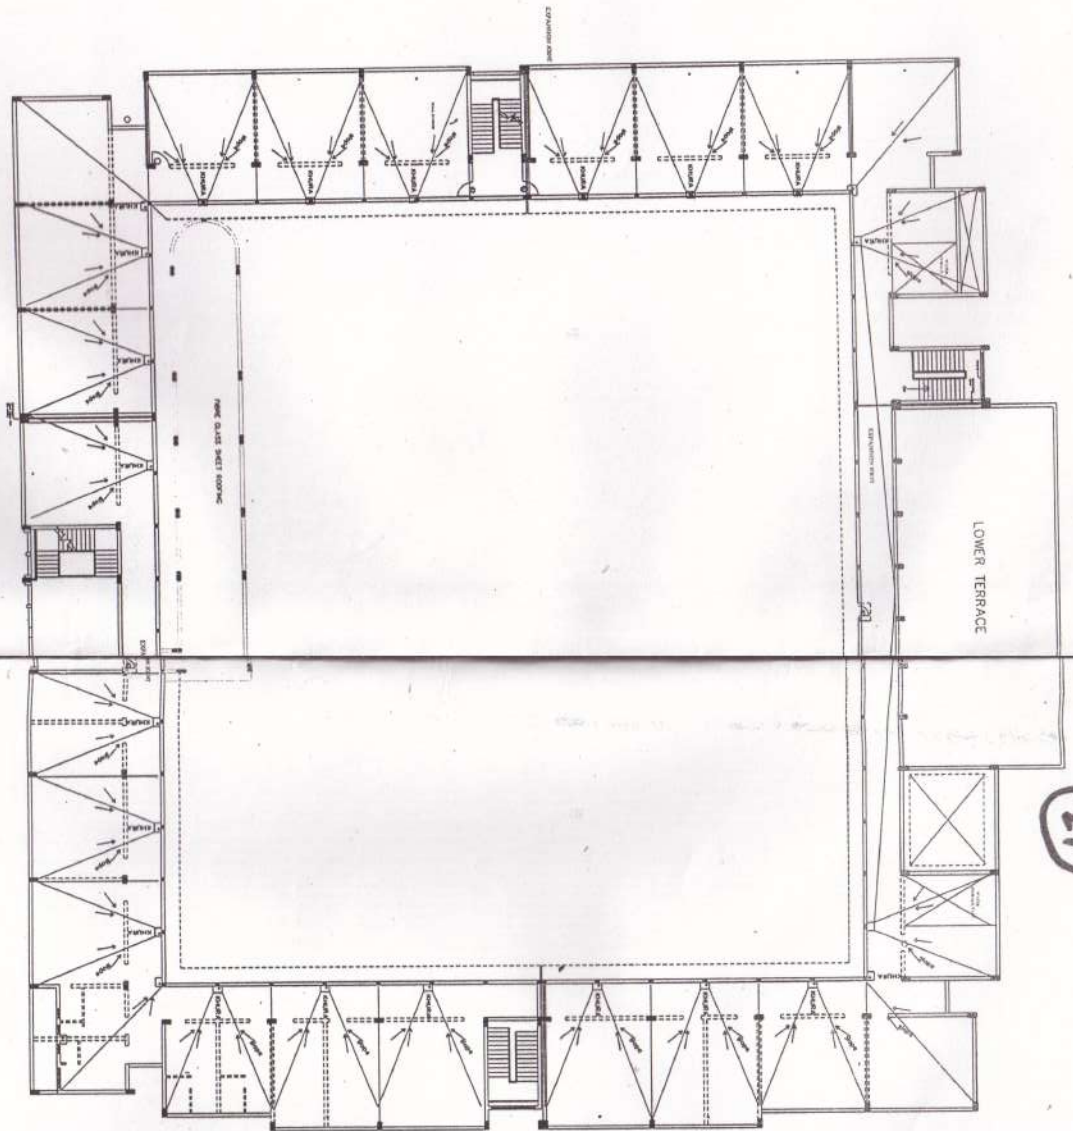

21

REFERENCE:-
 1. FOR GROUND FLOOR PLAN REFER DRG.NO - MANNU/ET/1
 2. FIRST FLOOR PLAN REFER DRG.NO->MANNU/ET/2
 3. ELEVATIONS & SECTIONS REFER DRG NO- MANNU/ET/3


BA SE Associates
 ARCHITECTS & STRUCTURAL ENGINEERS
 SCHOOL OF EDUCATION AND TRAINING
 FOR MANNU AT HYDERABAD

WORKING DRAWING
 DRG NO- MANNU/ET/5
 DRAWN BY: BAKASH
 DATE: 04/09/25
 CHECKED BY: [Signature]
 SCALE:- 1:100

OWNERS SIGN: [Signature]
 ARCHITECTS SIGN: [Signature]
 D.NO:- 3-99/25, FIRST FLOOR, OPPOSITE
 SHALIMAR THEATRE, NARAYANAGUDA, HYDERABAD.
 TELEPHONE NO:- 040-66734552, 24734552

3B

26

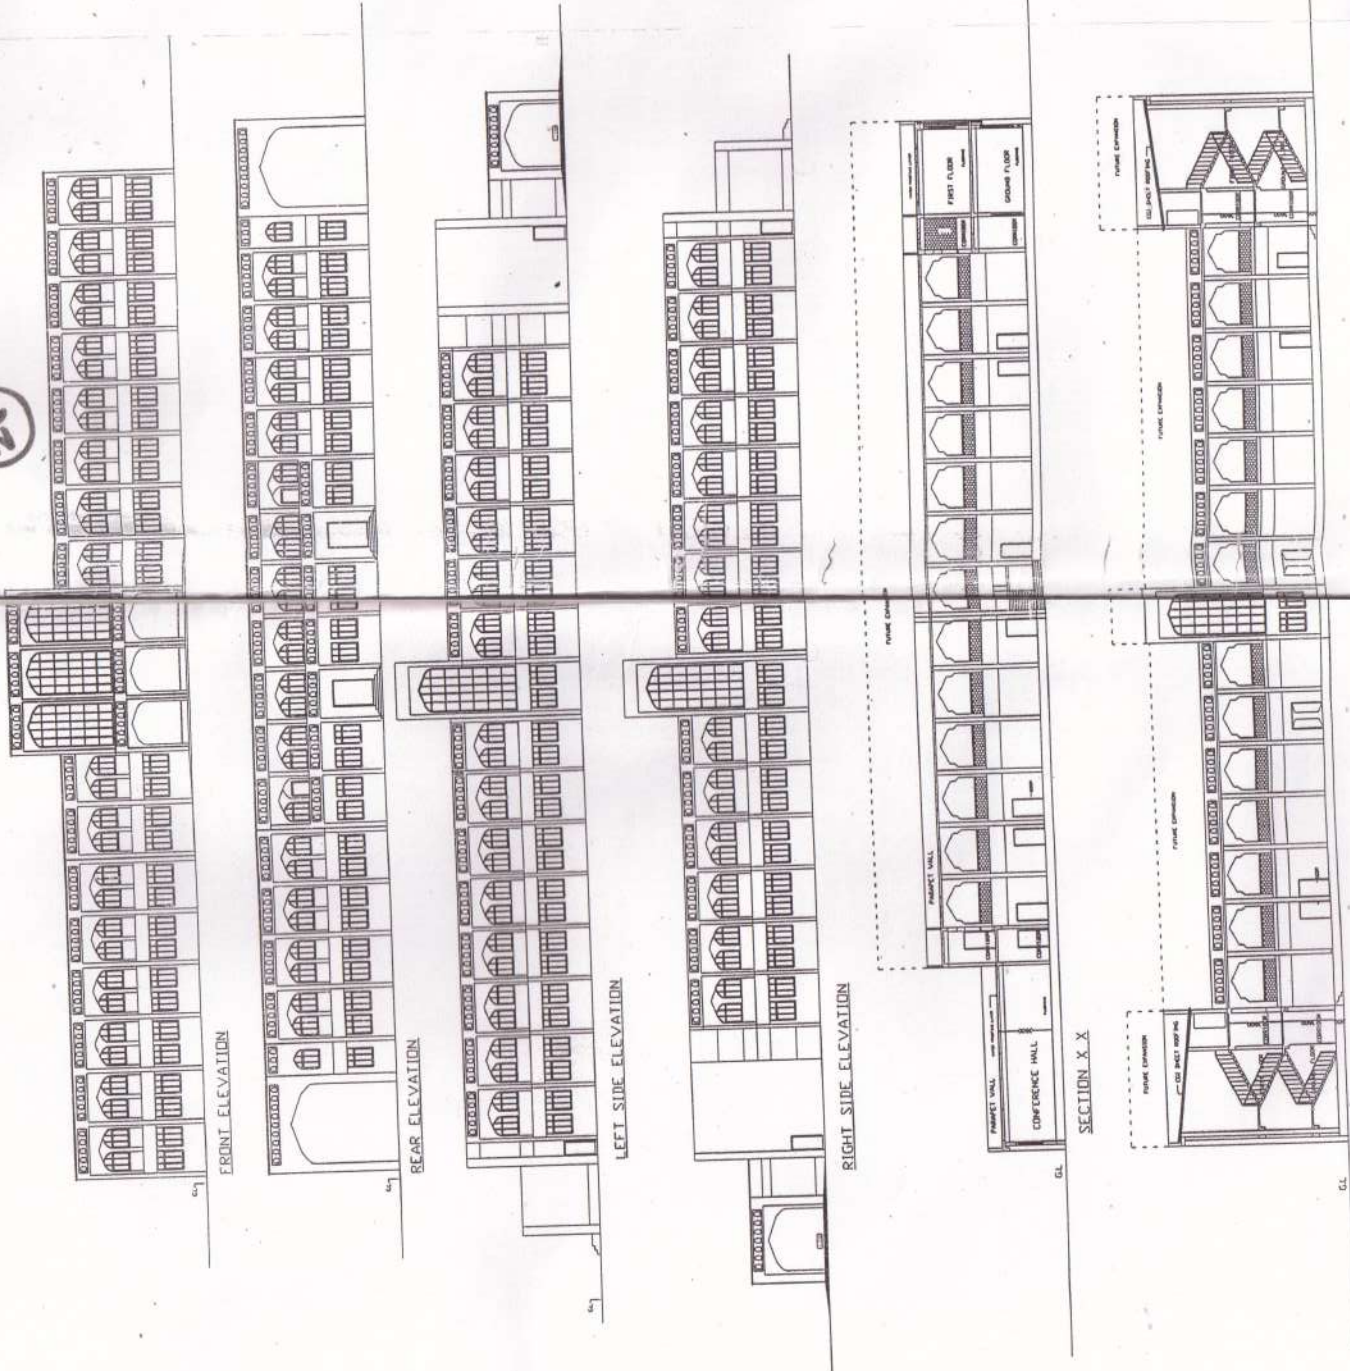

REFERENCE -
 1. FOR GROUND FLOOR PLAN REFER DRG.NO - MANU/ET/7
 2. FIRST FLOOR PLAN REFER DRG.NO - MANU/ET/8
 3. TERRACE FLOOR PLAN REFER DRG NO - MANU/ET/9

BA SE Associates ARCHITECTS & STRUCTURAL ENGINEERS	
SCHOOL OF EDUCATION AND TRAINING FOR MANU AT HYDRABAD	
WORKING DRAWING	SCALE:- 1:100 CHECKED BY: P. S. S. RAO
DRG NO:- MANU/ET/6	DATE:-
DRAWN BY: IBRAHIM	ARCHITECT'S SIGN.
OWNERS SIGN. D.NO:- 35-99225, FIRST FLOOR, OPPOSITE SHALIMAR THEATRE NARAYANAGUDA, HYDRABAD. TELEPHONE NO:- 040-66734532, 24754552	


45

45

SECOND FLOOR PLAN

REGISTRAR
Maulana Azad National Urdu University
Gachibowli, HYDERABAD - 500 032

21-3-09

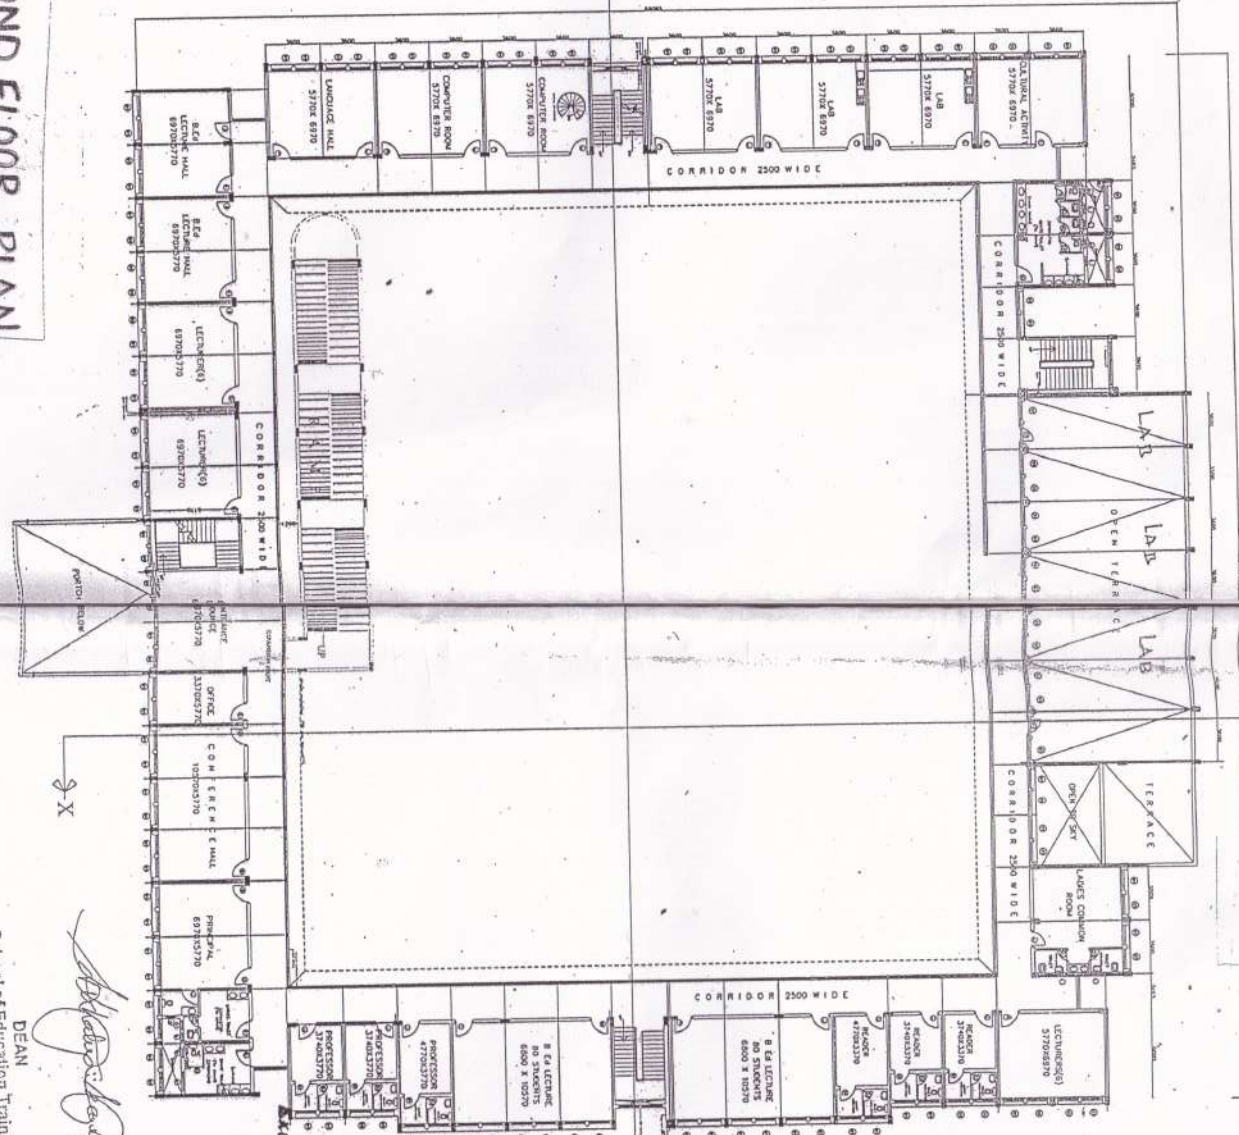

DEAN
School of Education Training
Maulana Azad National Urdu University
Gachibowli, Hyderabad - 500 032

[Signature]
05/06/19

MANNU

EXCLUSIVE FIGURE
1. FROM GROUND FLOOR PLAN REFER DRG NO. - MANNU/ET/7
2. FROM REFERENCE FLOOR PLAN REFER DRG NO. - MANNU/ET/7
3. ELEVATIONS & SECTIONS REFER DRG NO. - MANNU/ET/6

[Signature]
Development
Maulana Azad National Urdu University
Gachibowli, Hyderabad 32.

BA SE Associates ARCHITECTS & STRUCTURAL ENGINEERS	
SCHOOL OF EDUCATION AND TRAINING FOR MANNU AT HYDERABAD	
WORKING DRAWING	
DRG NO. - MANNU/ET/4	SCALE - 1/100
DATE	DESIGNED BY - A. K. K.
DRAWN BY - BRAHMA	CHECKED BY - A. K. K.
OWNERS SIGN. ARCHITECT'S SIGN.	
D.NO. - 35-99/25, FIRST FLOOR, OPPOSITE SHALINAR THEATRE, NARAYANAGUDA, HYDERABAD. TELEPHONE NO. - 040-66734552, 24754552	

by post/e-mail/hand



भारत सरकार Government of India

केन्द्रीय लोक निर्माण विभाग Central Public Works Department

सहायक अभियंता (वै) - V का कार्यालय Office of the Assistant Engineer (E) -V,

जी.पी. आर. ए. कैम्पस G.P.R.A. Campus,

गाचीबोली, हैदराबाद - 500 032 Gachibowli, Hyderabad-500 032.



e-Mail ID: aee.hcesd8@gmail.com

Website - <https://cpwd.gov.in>

संख्या: 23(9)/2022/स.अ.(वै) - V/ 33 (हिं)

दिनांक: 09/12/2022

सेवा में

University Engineer,

MANUU

Hyderabad - 500 032

महोदय,

विषय: Fire safety certification for School of education and training building at MANUU campus - Reg

It is to certify that the School of Education and Training (G+2) building at MANUU campus, Gachibowli, Hyderabad was completed and handedover on 17.10.2014. The building was provided with Fire Extinguishers and Manual Fire Alarm System as per NBC norms.

भवदीय,

श्री. राजेन्द्र

सहायक अभियंता (वैद्युत) - V,

के.लो.नि.वि.,

गाचीबोली, हैदराबाद।